




PRESENTATION PLAN
1:50

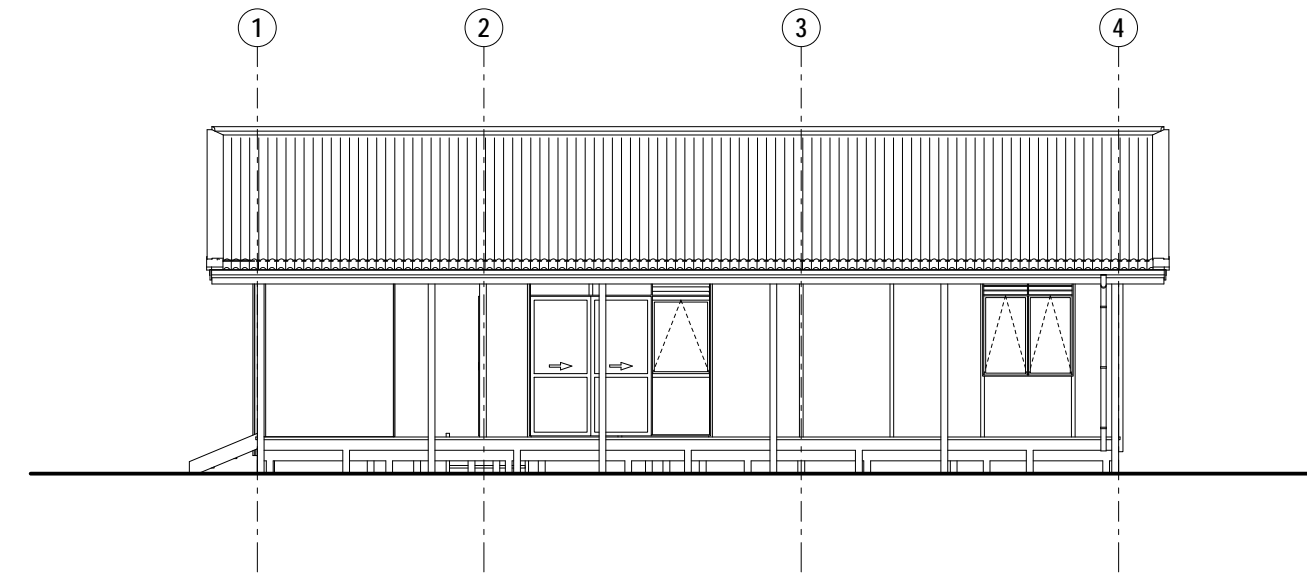


SOUTH ELEVATION
1:50

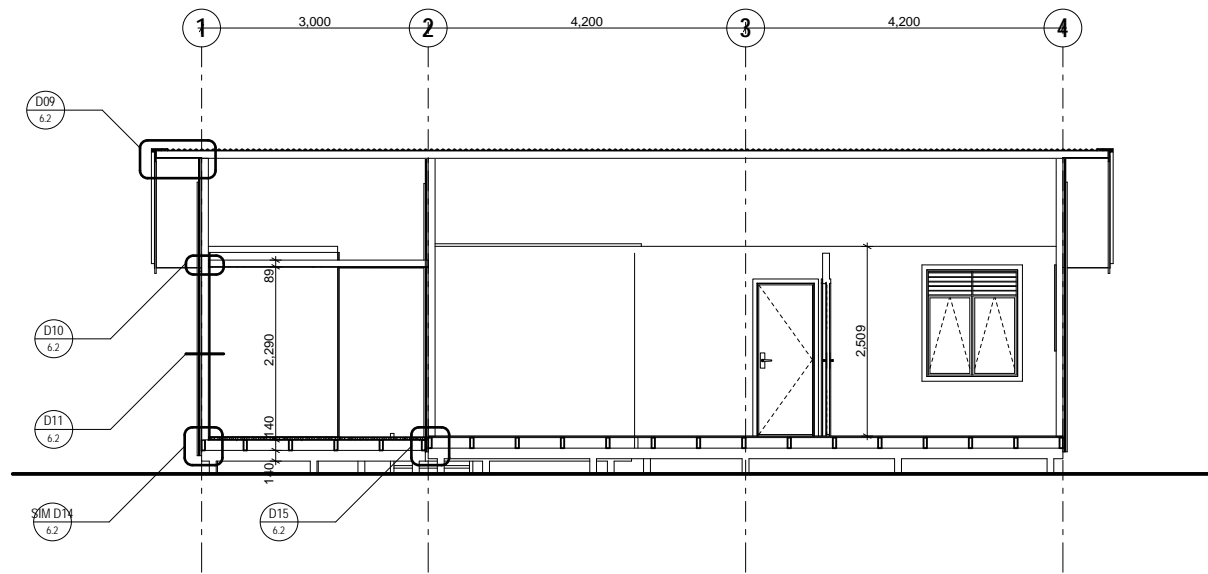

SECTION AA
1:50

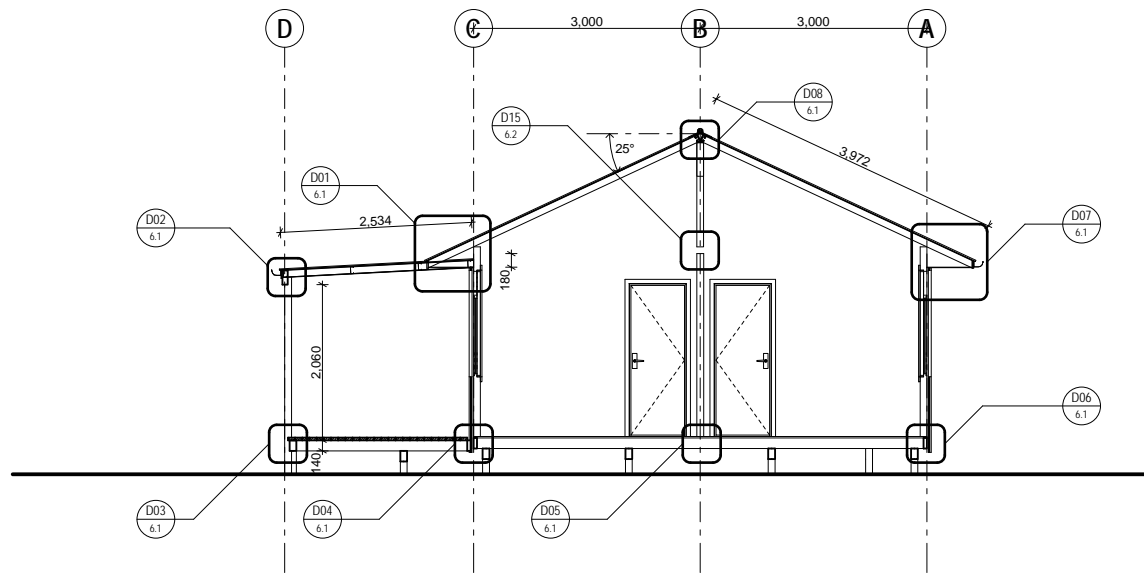

SECTION BB
1:50

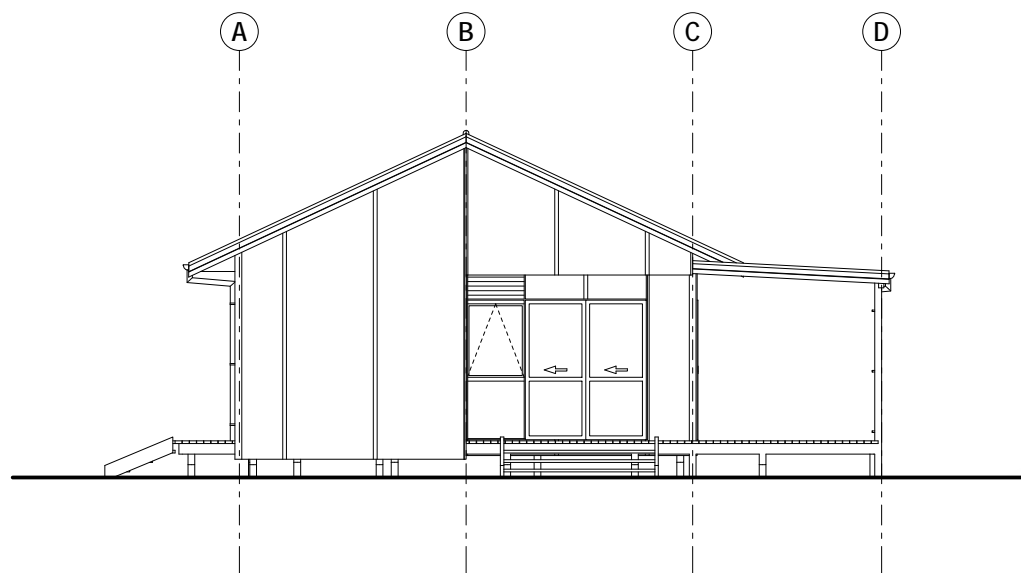

WEST ELEVATION
1:50

NOTES:

ALL FURNITURE & LANDSCAPING IS FOR PRESENTATION PURPOSES ONLY AND DOES NOT FORM PART OF THE OFFERING.

WORKING DRAWINGS WILL BE SUPPLIED UNIQUE TO EACH CONTRACT.

O	ORIGINAL	BD	PRELIM
ISSUE	AMMENDMENT	BY	DATE

This drawing and its contents are the property of Donelley Group Limited. Any unauthorised employment or reproduction, in full or in part, is forbidden.

© Donelley Group Limited

donelleygroup

DONELLEY GROUP LTD - DESIGN & MANAGEMENT

ADDRESS: 761A PURANGI ROAD
COOKS BEACH, RD1
WHITIANGA
NEW ZEALAND

CONTACT: PHONE: +64 7 866 4039
FAX: +64 7 866 4039
EMAIL: john@ejdonelley.co.nz

CLIENT:
DONELLEY GROUP

PROJECT:
MOOREA

AT:
TBA, TBA

LAYOUT CONTENTS:
PRESENTATION

ISSUE: PRELIMINARY			
ISSUE DATE: PRELIMINARY	DRAWN BY: BD	CHECKED BY: JD	
FILE: 14143_Moorea_DD_20090522_Outsider.pln			
SCALE: 1:50		ISSUE: PRELIMINARY	
JOB NO: 14143	SHEET: 12.1	OF: 11	REVISION: O
ORIGINAL SIZE: A1 ALL DIMENSIONS TO BE VERIFIED ON SITE			